


DRHWY / DROITE 1^{er} ETAGE


D
 PROF - REMAKERS ROBERT
 AV. VAN BECELARE 33
 1170 W. BITSBOLT

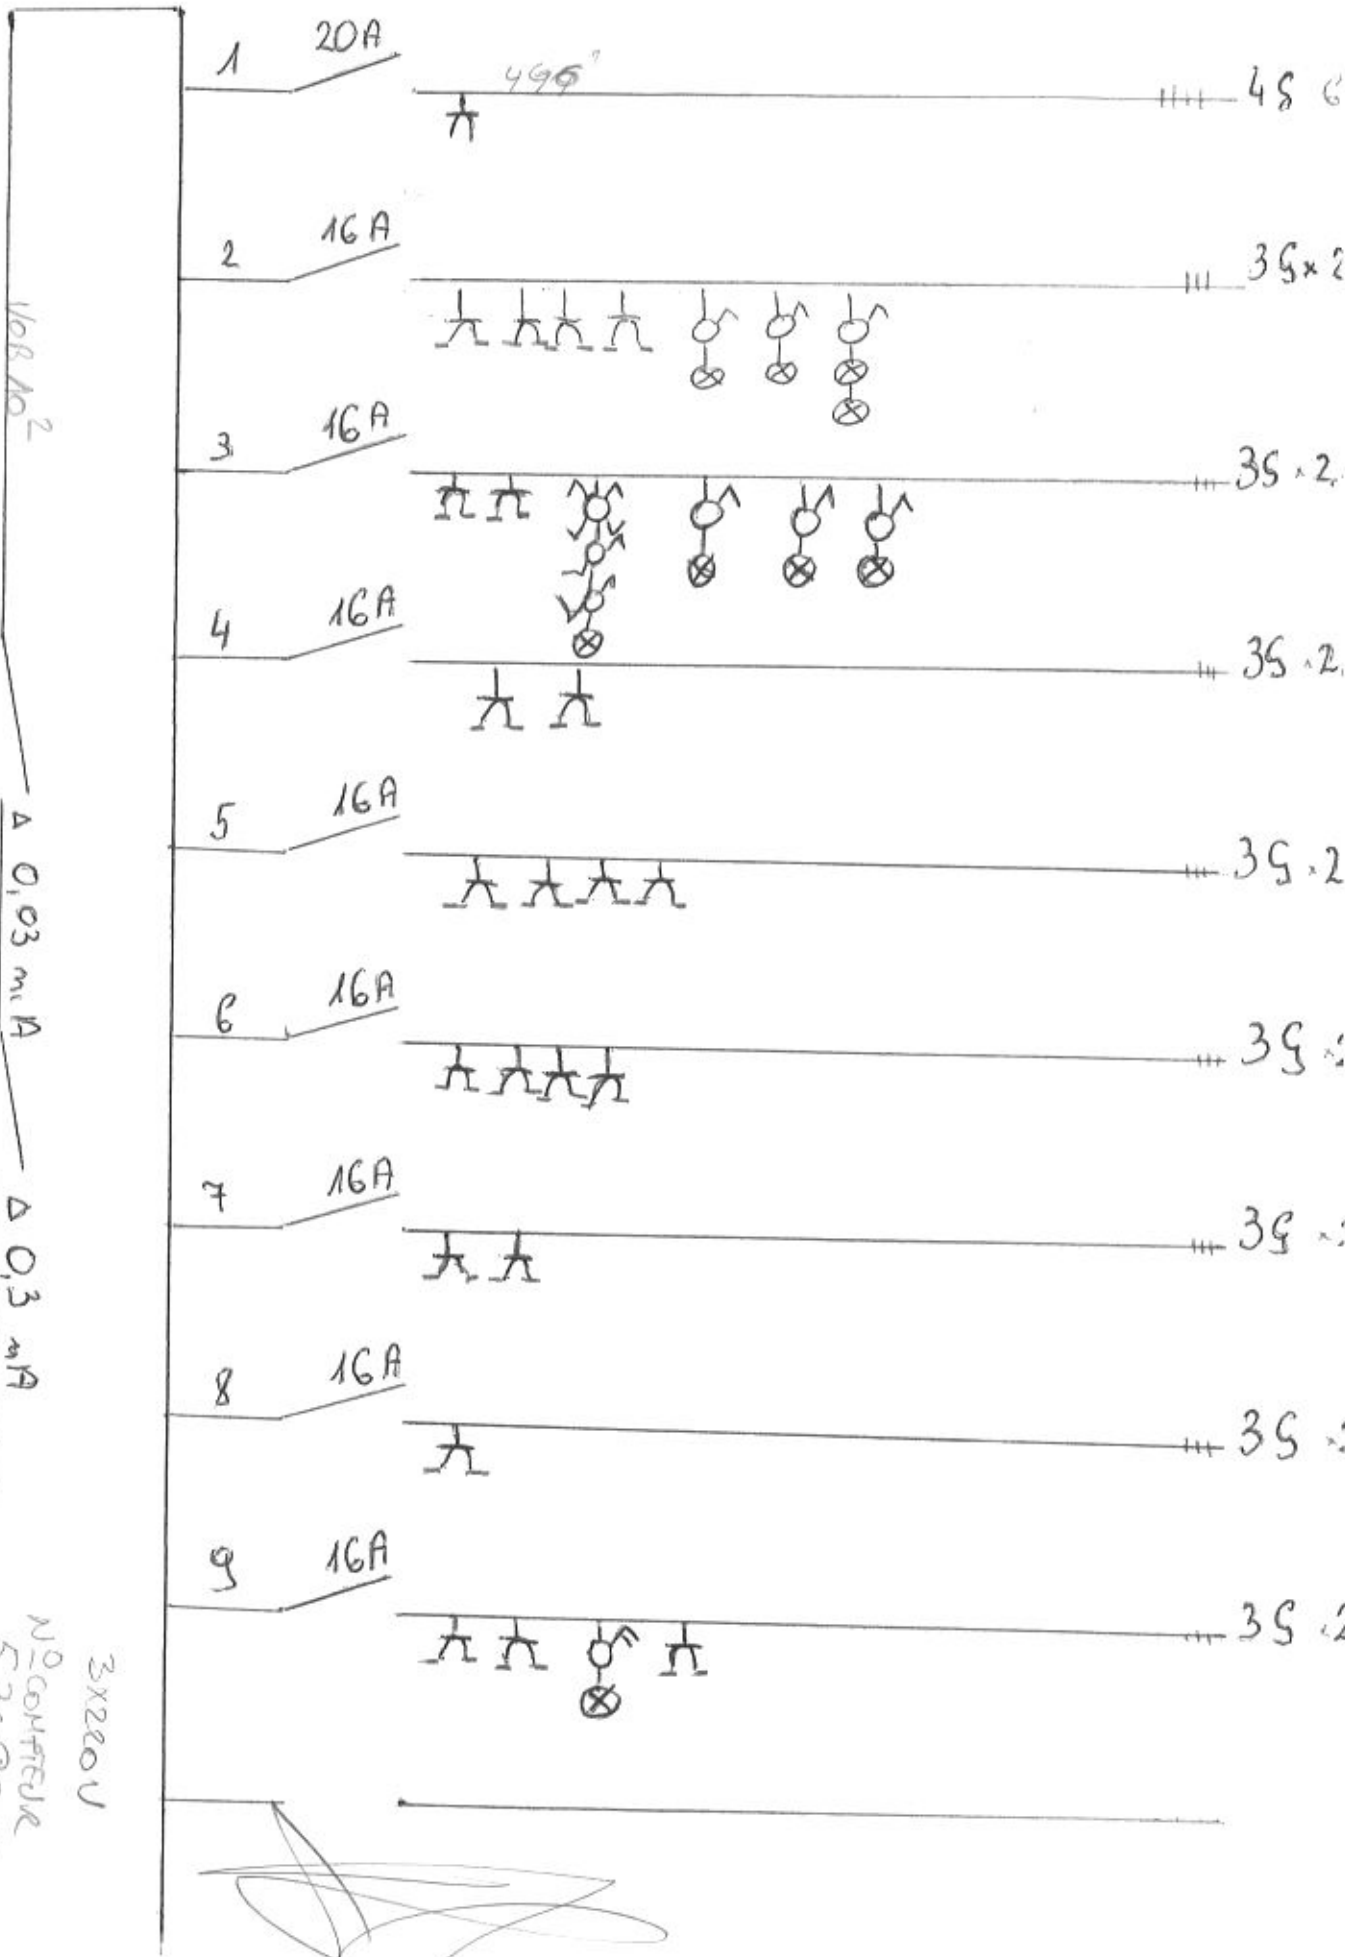

CHARTIERE - AV EDUARD BENEES 20A
 1080 HOLENBEEK

D

PRAWY/DROITE 1^{er} ETAGE

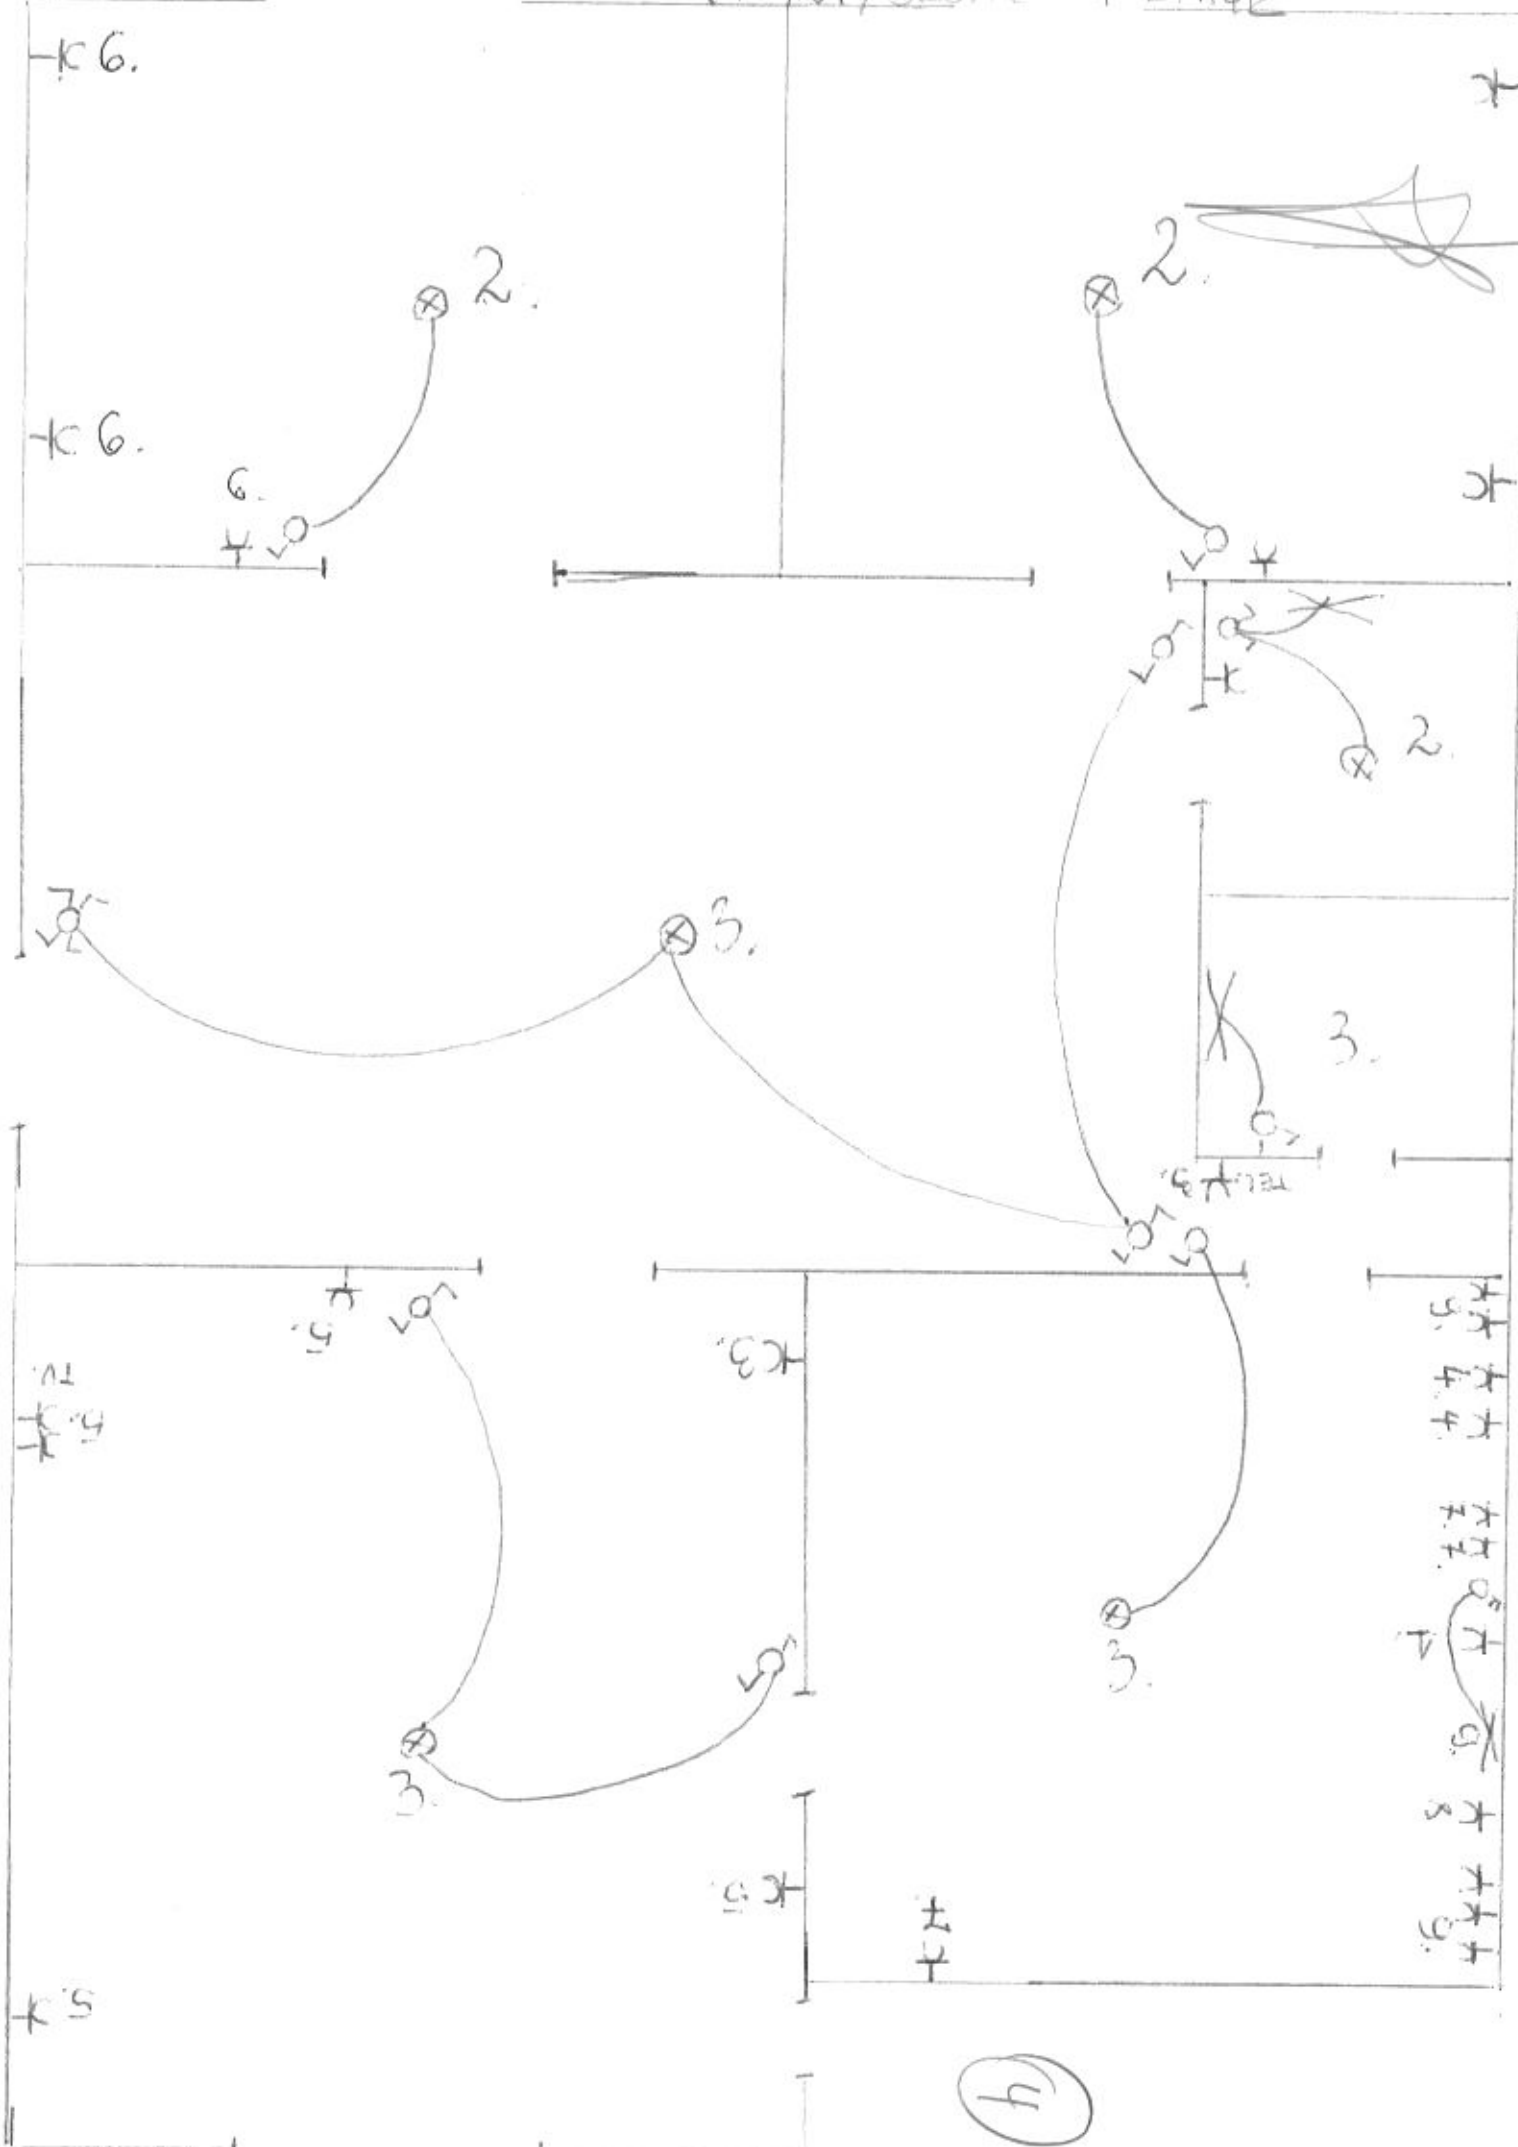

(4)